



Republic of the Philippines
PROVINCE OF PANGASINAN
Lingayen
www.pangasinan.gov.ph

OFFICE OF THE SANGGUNIANG PANLALAWIGAN SECRETARY

CERTIFICATION

TO WHOM IT MAY CONCERN:

THIS IS TO CERTIFY that at the regular session duly constituted of the Sangguniang Panlalawigan, Province of Pangasinan, held on August 16, 2021 at Lingayen, Pangasinan, the following provincial resolution was approved:

Authored by SP Member Angel M. Baniqued, Jr.

PROVINCIAL RESOLUTION NO. 686-2021

AUTHORIZING THE PROVINCIAL GOVERNOR, AMADO I. ESPINO, III, TO NEGOTIATE AND ENTER INTO A LOAN AGREEMENT WITH THE DEVELOPMENT BANK OF THE PHILIPPINES IN THE AMOUNT OF FOUR HUNDRED MILLION PESOS (P400 MILLION) UNDER THE TERMS AND CONDITIONS OF THE ASSISTANCE FOR ECONOMIC AND SOCIAL DEVELOPMENT (ASENSO) FOR LOCAL GOVERNMENT UNITS FINANCING PROGRAM

WHEREAS, it is the main objective of the Provincial Government of Pangasinan to generate and maximize the use of its resources and revenues for the development plans, program objectives and priority projects of the Province during this time of public health crisis;

WHEREAS, the Development Bank of the Philippines has launched a program to support the local government unit's initiatives on infrastructure development and improvement, social welfare, health care, and other infrastructure projects through the Assistance for Economic and Social Development (ASENSO) Financing Program;

WHEREAS, Provincial Government of Pangasinan would like to ensure the delivery of basic services not only to the people living in the urban areas but also to the countryside;

WHEREAS, due to budgetary constraints, the province cannot possibly prosecute all new programs, projects and activities pertaining to COVID-19 and other socio-economic expenses;

WHEREAS, the Provincial Government of Pangasinan will now avail of the emergency loan assistance offered by the Development Bank of the Philippines in the amount of Four Hundred Million Pesos (P400 Million) to finance the following strategic programs and projects of the Province:



Republic of the Philippines
PROVINCE OF PANGASINAN
Lingayen
www.pangasinan.gov.ph

OFFICE OF THE SANGGUNIANG PANLALAWIGAN SECRETARY

NAME OF PROJECT	DESCRIPTION / DETAILS	PROJECT COST (In Pesos)
1. Health		
➤ Hospital Computerization (iHOMIS-Integrated Hospital Operations Management Information System)		
A. Provision of Computer with Complete Accessories (Brand New)	Specifications: <ul style="list-style-type: none">- CORE i7 113700H/10510U- H410M GIGABYTE- 16GB RAM 2400MHZ- 512GB SSD QNIX- 1 TERA HDD- 700 WATTS PSU- NEUTRON CASE- 24 INCHES PHILIPS MONITOR- A4TECH KEYBOARD MOUSE- WINDOWS 10 LICENSE STICKER- UPS SECURE 650VA- COMPUTER TABLE AND CHAIR	
a.1 Community Hospitals - Asingan Community Hospital, Bolinao Community Hospital, Dasol Community Hospital, Manaoag Community Hospital, Mapandan Community Hospital, Pozorrubio Community Hospital, Umingan Community Hospital	<ul style="list-style-type: none">• 10 units per hospital @ P105,000.00 (10 x 7 Community Hospitals)	7,350,000.00
a.2 District Hospitals (Medium) - Bayambang District Hospital, Lingayen District Hospital, Mangatarem District Hospital	<ul style="list-style-type: none">• 15 units per hospital @ P105,000.00 (15 x 3 Medium Hospitals)	4,725,000.00
a.3 District Hospitals (Big) & Provincial Hospital - Pangasinan Provincial Hospital, Eastern Pangasinan District Hospital, Western Pangasinan District Hospital, Urdaneta District Hospital	<ul style="list-style-type: none">• 25 units per hospital @ P105,000.00 (25 x 4 Big Hospitals)	10,500,000.00
B. Provision of Scanner (Brand New)	S4 specification, Scan Resolution Output Resolution DPI Settings 75; 150; 200; 240; 300; 400; 500; 600; 1200 PPI Scan Speed: Automatic document feeder scan speed up to 40 ppm/80 ipm	



Republic of the Philippines
PROVINCE OF PANGASINAN
Lingayen
www.pangasinan.gov.ph

OFFICE OF THE SANGGUNIANG PANLALAWIGAN SECRETARY

NAME OF PROJECT	DESCRIPTION / DETAILS	PROJECT COST (In Pesos)
b.1 Community Hospitals - Asingan Community Hospital, Bolinao Community Hospital, Dasol Community Hospital, Manaoag Community Hospital, Mapandan Community Hospital, Pozorrubio Community Hospital, Umingan Community Hospital	Scan speed footnote number (3) Sheet feed speeds: (All resolutions up to and including 30 ppi). Simplex 40 A-4 pages per minute. Duplex 80 A-4 per minute • 2 units per hospital @ P60,000.00 (2 x 7 Community Hospitals)	840,000.00
b.2 District Hospitals (Medium) - Bayambang District Hospital, Lingayen District Hospital, Mangatarem District Hospital	• 3 units per hospital @ P60,000.00 (3 x 3 Medium Hospitals)	540,000.00
b.3 District Hospitals (Big) - Eastern Pangasinan District Hospital, Western Pangasinan District Hospital, Urdaneta District Hospital	• 4 units per hospital @ P60,000.00 (4 x 3 Big Hospitals)	720,000.00
b.4 Provincial Hospital - Pangasinan Provincial Hospital	• 5 units per hospital @ P60,000.00	300,000.00
C. <i>Provision of Printer -14 Government Hospitals (Brand New)</i>	Wifi, All-in-one Ink Tank Printer, Compact integrated tank design, High Yield ink bottles, Spill Free, error-free refilling, Wifi-direct, Connect, Borderless printing up to 4R	
c.1 Community Hospitals - Asingan Community Hospital, Bolinao Community Hospital, Dasol Community Hospital, Manaoag Community Hospital, Mapandan Community	• 3 units per hospital @ P18,000.00 (3 x 7 Community Hospitals)	378,000.00



Republic of the Philippines
PROVINCE OF PANGASINAN
Lingayen
www.pangasinan.gov.ph

OFFICE OF THE SANGGUNIANG PANLALAWIGAN SECRETARY

NAME OF PROJECT	DESCRIPTION / DETAILS	PROJECT COST (In Pesos)
Hospital, Pozorrubio Community Hospital, Umingan Community Hospital		
c.2 District Hospitals (Medium) - Bayambang District Hospital, Lingayen District Hospital, Mangatarem District Hospital	<ul style="list-style-type: none"> 5 units per hospital @ P18,000.00 (5 x 3 Big Hospitals) 	270,000.00
c.3 District Hospitals (Big) & Provincial Hospital - Pangasinan Provincial Hospital, Eastern Pangasinan District Hospital, Western Pangasinan District Hospital, Urdaneta District Hospital	<ul style="list-style-type: none"> 10 units per hospital @ P18,000.00 (10 x 4 Big Hospitals) 	720,000.00
D. <i>Server (Computer or system that provides resources, data, services, or programs to other computers, knows as clients, over a network) - (Brand New)</i>	<ul style="list-style-type: none"> 14 Servers (14 Hospitals) @P225,000 <p>Form Factor: 4U chassis: Height: 430 mm (16.9 inches), Width: 175mm (6.9 inches). Depth: 566mm (22.3 inches), Optional ST250 rack-mount kit</p> <p>Processors: 1x Intel® Xeon® E-2200 processors, up to 8 cores at 95W</p> <p>Memory: 32 GB (1x16GB) DIMMs: 266MHz, TruDDR4 (Up to 128GB in 4x 32GB DIMM slots)</p> <p>Expansion Slots: x1 lane PCIe Gen3 in x1 slot; x16 lane PCIe Gen3 in x16 slot (for GPU); 4x PCIe Gen3 in x4 PCIe Gen3 in x8 slot</p> <p>Drive Bays: Up to 8x 3-5-inch simple-swap and hot-swap SATA/SAS bays; up to 16x 2.5-inch hot-swap SATA/SAS; 2x 5.25-inch media bay (for optical drive or tape); 1x m.2 support</p>	3,150,000.00
14 Government Hospitals: Pangasinan Provincial Hospital, Western Pangasinan District Hospital, Eastern Pangasinan District Hospital, Urdaneta District Hospital, Bayambang District Hospital, Lingayen District Hospital, Mangatarem District Hospital, Asingan Community Hospital, Bolinao Community Hospital, Dasol Community Hospital, Manaoag Community Hospital, Mapandan Community Hospital, Pozorrubio Community Hospital, Umingan Community Hospital		



Republic of the Philippines
PROVINCE OF PANGASINAN
Lingayen
www.pangasinan.gov.ph

OFFICE OF THE SANGGUNIANG PANLALAWIGAN SECRETARY

NAME OF PROJECT	DESCRIPTION / DETAILS	PROJECT COST (In Pesos)																										
	<p>HBA/RIAD Support: Intel VROC Software RAID support; multiple hardware RAID configurations supported</p> <p>I/O Interface: 1x front USB 3.1 G1 port and USB 2.0 port for XCC mobile, 2x rear USB 3.1 G2 ports and 2x rear USB 3.1 G1 ports' 1x Serial Com port and 1x VGA port</p> <p>Network Interface: 2x 1GbE ports standard; 1x 1GbE dedicated management port</p> <p>Power: Dual-redundant 80 PLUS power supply unit (PSU) 550W; fined PSU 250W; power efficiency up to Platinum; Energy Star 2.1 compliant</p> <p>Operating Systems: Microsoft</p>																											
<p><i>E. Cabling (installation) of iHOMIS – From Admission to Discharge of Patient of 14 Government Hospitals: Pangasinan Provincial Hospital, Western Pangasinan District Hospital, Eastern Pangasinan District Hospital, Urdaneta Distriict Hospital, Bayambang District Hospital, Lingayen District Hospital, Mangatarem District Hospital, Asingan Community Hospital, Bolinao Community Hospital, Dasol Community Hospital, Manaoag Community Hospital, Mapandan Community Hospital, Pozorrubio Community Hospital, Umingan Community Hospital) (Brand New)</i></p>	<table border="0"> <tr> <td>Area/Section/Office</td> <td>Installation of cable wires (Networking)</td> </tr> <tr> <td>>Emergency Room</td> <td>>Fiber</td> </tr> <tr> <td>>Hospital Wards (Number of wards depending on the existing wards per hospital)</td> <td>>Fiber Switches</td> </tr> <tr> <td>>Pharmacy</td> <td>>Fiber Box</td> </tr> <tr> <td>>Laboratory</td> <td>>Layer Switch</td> </tr> <tr> <td>>X-ray/Dental</td> <td>>Manageable Switch</td> </tr> <tr> <td>>PhilHealth</td> <td>>UTP Cables</td> </tr> <tr> <td>>Billing Section</td> <td>>Switches</td> </tr> <tr> <td>>Accounting</td> <td>>RJ45</td> </tr> <tr> <td>>Cashier</td> <td>>Pipes</td> </tr> <tr> <td>>Medical Records Office</td> <td></td> </tr> <tr> <td>>Medical Social Welfare Office</td> <td></td> </tr> <tr> <td>>Special Services: Dialysis/CT-Scan/Ultrasound/2D Echo</td> <td></td> </tr> </table>	Area/Section/Office	Installation of cable wires (Networking)	>Emergency Room	>Fiber	>Hospital Wards (Number of wards depending on the existing wards per hospital)	>Fiber Switches	>Pharmacy	>Fiber Box	>Laboratory	>Layer Switch	>X-ray/Dental	>Manageable Switch	>PhilHealth	>UTP Cables	>Billing Section	>Switches	>Accounting	>RJ45	>Cashier	>Pipes	>Medical Records Office		>Medical Social Welfare Office		>Special Services: Dialysis/CT-Scan/Ultrasound/2D Echo		<p>5,000,000.00</p>
Area/Section/Office	Installation of cable wires (Networking)																											
>Emergency Room	>Fiber																											
>Hospital Wards (Number of wards depending on the existing wards per hospital)	>Fiber Switches																											
>Pharmacy	>Fiber Box																											
>Laboratory	>Layer Switch																											
>X-ray/Dental	>Manageable Switch																											
>PhilHealth	>UTP Cables																											
>Billing Section	>Switches																											
>Accounting	>RJ45																											
>Cashier	>Pipes																											
>Medical Records Office																												
>Medical Social Welfare Office																												
>Special Services: Dialysis/CT-Scan/Ultrasound/2D Echo																												
<p><i>F. Provision of High Flow Cannula Machine for Pangasinan Provincial Hospital (Brand New)</i></p>	<ul style="list-style-type: none"> 3 units of High Flow Cannula Machine @ P720,000.00 	<p>2,160,000.00</p>																										



Republic of the Philippines
PROVINCE OF PANGASINAN
Lingayen
www.pangasinan.gov.ph

OFFICE OF THE SANGGUNIANG PANLALAWIGAN SECRETARY

NAME OF PROJECT	DESCRIPTION / DETAILS	PROJECT COST (In Pesos)
	Specifications: Humid-BM, Power Supply: 220VA+22V.50+1Hz, Flow Setting range: Low Flow Mode: 2-25 L/Min., Temp 34C, High Flow Mode: 10-80/Min, Clinical Setting: on OFF mode, alarm and other clinical setting cannot be adjusted, FiO2 Control: Manual filtration control, Standards: (1) EC/EN6060-1EC/EN 60601-2, Package: L330 x W 245 x H 325 mm, Application: Hospital. With Consumable: Nasal Cannula for adult, Pediatric nasal cannula, Tacheostomy adapter, Breathing tube, host device, Cart, Heating Tube	
<i>G. Procurement of 1-unit Service Vehicle for the Immunization Committee @ Provincial Health Office (Brand new-locally manufactured)</i>	<ul style="list-style-type: none">• 1-unit Van (12 Seaters) Specifications: <ul style="list-style-type: none">- Diesel Engine 2.8L DSL A/T- Transmission: 6-Speed A/T- Engine Technology: 4 Cylinders- Displacement cc: 2,755- Emission Standard: Euro 4- Fuel: Diesel	2,500,000.00
	SUB-TOTAL	39,153,000.00
<i>H. Infrastructure Projects</i>		
h.1 Completion of Two Storey Emergency and Medical Diagnostic Building (Phase II) @ Lingayen District Hospital	Total Area: 1,710 sq.m. (1 st Floor: 855 sq.m., 2 nd Floor: 855 sq.m.)	16,850,000.00



Republic of the Philippines
PROVINCE OF PANGASINAN
Lingayen
www.pangasinan.gov.ph

OFFICE OF THE SANGGUNIANG PANLALAWIGAN SECRETARY

NAME OF PROJECT	DESCRIPTION / DETAILS	PROJECT COST (In Pesos)
	<p>Phase I - P28,291,391.00 (ON-GOING)</p> <p>Items Involved</p> <ul style="list-style-type: none"> B.9 - Mobilization and Demobilization B.7 - Construction Safety and Health B.5 - Project Billboard/ Signboard A1.1(8) - Demountable Office and Stockroom 803(1)a - Excavation for Col Ftg, WF, Septic Tank, Storm drain, Waterline, Sewerline 804 (a) - Backfilling of Excavated Materials 804 (b) - Gravel Beddings 804 (c) - Embankment 900 a - Reinforced Concrete 900 (b) - R.C. for Sun Breaker (canopy) 404 (a) - RSB for Col. Ftg., Beam, RB, WF, FTB 404 (b) - RSB for slab 1 & 2, stair, ramp 506 (a) - Masonry Works 6" 506 (b) - Masonry Works 4" 1027 (a) - Plain Cement Plaster Finish 407.3.13 - Formworks for RC Colum, FTB 407.3.13 (b) Formworks for R.C. Beams, Roofbeam, Stairs, Ramp 403 (a) - Steel Trusses 403 (b) - Steel Deck 1002 - Sanitary Works SPL #1 - Septic Tank 1013 - Pre-Painted Metal Sheets 1100 - Conduit, Boxes and Fittings 1101 - Wires and Wiring Devices 1102 - Panel Board 1010 - Panel Door SPL #2 - Pest Control Treatment 506(2) - Concrete Moulding SPL #3 - Permit & Clearances <p>Phase II - P16,850,000.00 (THIS PROGRAM)</p> <p>Items Involved</p> <p>A, Const'n. of Hospital Bldg.</p> <ul style="list-style-type: none"> Spl #1 - Construction Safety and Health Spl #2 - Project Billboard/ Signboard 1007 - Analok Glass Door w/ Frame 1007A - Accordion Vinyl Door w/ Steel 1012 - Analok Window w/ Frame & Screen 403 - Steel Works (Railing, Balcony, Stair, Ladder) 1032 (a-1) - Masonry Painting 1032 (a-2) - Wooden Painting 1002.2.5 - Sanitary Fixtures 1002.2.8 - Downspout/ Storm Drainage 1018 - Tiling works 	



Republic of the Philippines
PROVINCE OF PANGASINAN
Lingayen
www.pangasinan.gov.ph

OFFICE OF THE SANGGUNIANG PANLALAWIGAN SECRETARY

NAME OF PROJECT	DESCRIPTION / DETAILS	PROJECT COST (In Pesos)
	<p>Spl #3 - Catch Basin 1102a - Lighting Fixtures 1202 - Automatic Water Sprinkle System 202.2.2 - Pumps and Control Panel Spl #4 - Cabinet (Lavatory & Working Area) 1016 - Water Proofing</p> <p>B, Const'n. of Cistern (Area = 30 sq.m.) 803 - Structure Excavation 804(1)a - Embankment (from Structure Excavation) 804(4) - Gravel Fill (Boulders) 900 - Structural Concrete 902(2)a1 - Reinforcing Steel Bars (Def. Grade 40) 903 - Formworks 1046(2a) - Masonry Works 1010 - Door Grill 1027 - Plain Cement Plaster Finish (1" thk.) 1032 - Painting Works 1047(2)a - Structural Steel (Trusses) 1013 - Pre-painted Long Span Roofing Sheet 1016 - Water Proofing</p> <p>C, Electrical Works</p> <p>D, Const'n. of Generator House</p>	
<p>h.2 Conversion of Pangasinan Provincial Hospital Old Administrative Office to Ear, Eye, Nose & Throat (EENT) with Air-Conditioning Units (ACU) - <i>(5 units-3 tonner, 2 units-1 Hp, and 2 units-2 Hp -all split-type with accessories and installation; brand new; local brand)</i></p>	<p>Specialty Clinic for Ear, Eye, Nose and Throat</p> <p>Area: 20m x 15m = 300 sq.m.</p> <p>Items Involved 1101 - Electrical 1102(b) - Panel Board 1102(a) - Electrical Fixtures (Lighting, CO, ACU) 506 - Repainting 506(1)b - Masonry Painting (Partition Wall) 1003 - Carpentry Ceiling 1002.2.5 - Plumbing Works 900 - Concrete (Sink) 1018(a) - Tiles (Sink) 1006(b) - Doors</p>	2,000,000.00
<p>h.3 Construction of Public Health and Hemo Dialysis Building @ Lingayen District Hospital (Phase II)</p>	<p>12 Bed Dialysis unit (1st Floor) and Public Health Office with conference room (2nd floor) for strengthened</p>	19,000,000.00



Republic of the Philippines
PROVINCE OF PANGASINAN
Lingayen
www.pangasinan.gov.ph

OFFICE OF THE SANGGUNIANG PANLALAWIGAN SECRETARY

NAME OF PROJECT	DESCRIPTION / DETAILS	PROJECT COST (In Pesos)
	<p>Lingayen District Hospital Inter Local Health Zone</p> <p>Total Area: 808.14 sq.m. 1st Floor: 413.41 sq.m. 2nd Floor: 394.77 sq.m.</p> <p>Phase I - P7,000,000.00 (ON-GOING)</p> <p>Items Involved</p> <ul style="list-style-type: none">B.3 - PermitsB.5 - Project BillboardB.7 - Construction Safety & Health803 - Structure Excavation804(a) - Backfilling of Excavated Materials804(b) - Gravel Bedding804(c) - Embankment900 - Structural Concrete902 - Reinforcing Steel Bars (Gr. 40)903 - Formworks and Falseworks1000 - Pest Control Treatment (Soil)1046 - Masonry Works1027 - Plain Cement Plaster Finish1001 - Sewerline & Waterline1100 - Conduits, Boxes & Fittings <p>Phase II - P19,000,000.00 (THIS PROGRAM)</p> <p>Items Involved</p> <ul style="list-style-type: none">B.5 - Project BillboardB.7 - Const'n. Safety & Health803(1)a - Structure Excavation804 (a) - Backfilling of Excavated Materials804 (b) - Gravel Bedding804 (c) - Embankment900 - Structural Concrete902 - Reinforcing Steel (Gr. 40)403 - Formworks1046 - Masonry Works1027 - Plain Cement Plaster Finish (1" thk.)1047 - Structural Roof Framing / Steel Trusses1014(1) - Pre-painted Long Span Roofing Sht.1007(1) - Analok Glass Door, Panel Door & Metal Door1007 - Analok Glass Window w/ Frame1003(1)a1 - Carpentry for Ceiling (inside)1003(1)a2 - Carpentry for Ceiling (outside)1018 - Tiles and Trims1032(a-1) - Masonry Painting1032 (1) b&c) - Wooden & Metal Painting1003(3) - Cabinets (Lavatory & Working Area, Utility Case)1051 - Steel Railing / Fire Exit1001 - Downspout / Storm Drainage1002.5 - Sanitary Fixtures1002 - Plumbing Fixtures & Water Line1100 - Conduit Boxes & Fittings1101 - Wires & Wiring Devices1102(a) - Lighting Fixtures 1102(b) - Panel BoardSPL #1 - FDAS / Sprinkler & Cistern	



Republic of the Philippines
PROVINCE OF PANGASINAN
Lingayen
www.pangasinan.gov.ph

OFFICE OF THE SANGGUNIANG PANLALAWIGAN SECRETARY

NAME OF PROJECT	DESCRIPTION / DETAILS	PROJECT COST (In Pesos)
h.4 construction of Isolation Facility/Building @ Pangasinan Provincial Hospital (Phase III)	<p>Construction of Facility Building with Isolation beds for patients with infectious diseases</p> <p>Total Area: 1,044 sq.m 1st Floor: 522 sq.m 2nd Floor: 522 sq.m</p> <p>Phase I - P10,000,000.00 (ON-GOING) Items Involved 800 - Clearing and Grubbing 803(1)a - Structure Excavation 804(1)a - Embankment (from Structure Excavation) 804(1)b - Embankment (from Borrow) 804(4) - Gravel Fill 900(1) - Structural Concrete 902(1) - Reinforcing Steel (Deformed) 903(2) - Formworks and False Works 1027(1) - Cement Plaster Finished 1046(1) - Masonry Works SPL #1 - Plumbing / Conduit Rough-in A.1 - Engineer's Facilities B.3 - Permits and Clearance B.5 - Project Billboards B.7 - Construction Safety and Health</p> <p>Phase II - c/o DPWH - P10,000,000.00</p> <p>Phase III - P15,000,000.00 (THIS PROGRAM) Items Involved Electrical Works 1100 - Conduit, Boxes and Fittings 1101 - Wires and Wiring Devices 1102 - Power Load Center, Switch Gear and Panel Boards\ 1103 - Lighting Fixtures and Lamps 1104 - Auxillary System 1105 - Network Cabling System 1106 - Public Address System 1110 - Nurse Call System</p> <p>Mechanical Works 1200 - Air Conditioning and Ventilating System 1202 - Fire Protection Sprinkler System 1205 - Oxygen, Nitrous Oxide, Vacuum and Fuel Gas 1208 - Fire Detection Alarm System A.1 - Engineer's Facilities B.5 - Project Billboards B.7 - Construction Safety and Health</p>	15,000,000.00
h.5 Construction of Isolation Facility/Building @ Lingayen District Hospital (Phase I)	<p>Construction of Facility Building with Isolation beds for patients with infectious diseases</p> <p>Total Area: 240 sq.m. 1st Floor: 120 sq.m. 2nd Floor: 120 sq.m.</p>	10,997,000.00



Republic of the Philippines
PROVINCE OF PANGASINAN
Lingayen
www.pangasinan.gov.ph

OFFICE OF THE SANGGUNIANG PANLALAWIGAN SECRETARY

NAME OF PROJECT	DESCRIPTION / DETAILS	PROJECT COST (In Pesos)
	<p>Items Involved</p> <p>A. Isolation Facility Building</p> <ul style="list-style-type: none"> 800 - Clearing and Grubbing 803(1)a - Structure Excavation 804(1)a - Embankment (from Structure Excavation) 804(1)b - Embankment (from Borrow) 804(4) - Gravel Fill 900(1) - Structural Concrete 902(1) - Reinforcing Steel (Deformed) 903(2) - Formworks and False Works 1027(1) - Cement Plaster Finished 1046(1) - Masonry Works SPL #1 - Plumbing / Conduit Rough-in <ul style="list-style-type: none"> A.1 - Engineer's Facilities B.3 - Permits and Clearance B.5 - Project Billboards B.7 - Construction Safety and Health <p>B. Electrical Works</p> <ul style="list-style-type: none"> 1100 - Conduit, Boxes and Fittings 1101 - Wires and Wiring Devices 1102 - Power Load Center, Switch Gear and Panel Boards\ 1103 - Lighting Fixtures and Lamps 1104 - Auxillary System 1105 - Network Cabling System 1106 - Public Address System 1110 - Nurse Call System 	
<p>h.6 Construction/Provision of Fire Detection and Alarm System (Brand New)</p> <p>Community Hospitals (Bolinao Community Hospital, Pozorrubio Community Hospital, Umingan Community Hospital)</p> <p>District Hospitals (Eastern Pangasinan District Hospital, Bayambang District Hospital, Urdaneta District Hospital, Pangasinan Provincial Hospital)</p>	<p>Items Involved:</p> <ul style="list-style-type: none"> I - Fire Alarm System II - Conduit Pipes & Accessories B.3 - Permits and Clearance B.5 - Project Billboards B.7 - Construction Safety and Health <p>Items Involved:</p> <ul style="list-style-type: none"> I - Fire Alarm System II - Conduit Pipes & Accessories B.3 - Permits and Clearance B.5 - Project Billboards B.7 - Construction Safety and Health 	<p>9,000,000.00</p> <p>24,000,000.00</p>



Republic of the Philippines
PROVINCE OF PANGASINAN
Lingayen
www.pangasinan.gov.ph

OFFICE OF THE SANGGUNIANG PANLALAWIGAN SECRETARY

NAME OF PROJECT	DESCRIPTION / DETAILS	PROJECT COST (In Pesos)
	SUB-TOTAL	96,847,000.00
	TOTAL	136,000,000.00
2. Livelihood		
A. Food Processing Facilities with Equipment (Sta. Barbara and Mabini)	<ul style="list-style-type: none"> Construction of two (2) facilities for meat, fish and vegetables processing as an alternative source of livelihood for cooperatives and to add value to fresh produce <p>Total Area: 296 sq.m. Sta. Barbara: 148 sq.m. Mabini: 148 sq.m.</p> <p>Items Involved</p> <ul style="list-style-type: none"> SPL#1 - Construction Safety and Health SPL #2 - Project Billboard SPL #3 - Demontable Office 803(a) - Excavation for Structure 804(4) - Backfilling of Excavated Materials 804 - Embankment 804 (c) - Gravel Bedding 404 - RSB 407.3.12 - Formworks 900 - Reinforced Concrete 704.3.12 - Concrete Masonry Block 4" thk 403(a) - Steel Work Roofing Work (Steel Trusses) 1014 - Prepainted Metal Sheet Item SPL - Duraterm Panel 1001.2.0 - Trench Canal 1102(a) - Electrical Works 1006(6) - Analok Glass Wall & Door w/frame 1006 - Steel Door w/complete accessories 1001(8) - Waterline & Fiitngs 1001 - Sewerline Works 1012 - Analok Window w/Frame SPL #4 - Soil Poisoning 1006(1) - Alum. Door w/Frame 1003 - Carpentry Work (Inside Ceiling) 1003(2) - Carpentry Works /Outside Ceiling 1027 - Plain Cement Plaster Finish 1008 - Analok Window w/ Frame 1007 - Analok glass Door w/ frame 403 - Steel Structure / Steel Railing 1018 - Tile Works 1032 (a-1) - Masonry Painting 1002.2.5 - Plumbing Fixtures 1100 - Electrical Works SPL #5 - Transformer, ATS SPL #6 - Generator House <p>Equipment/Appliances/Furnishings:</p> <ul style="list-style-type: none"> ○ Stove/Oven – 4 units ○ Stainless steel tables – 8 units ○ Chest type freezer – 2 units ○ Refrigerator – 2 units 	<p>22,000,000.00</p> <p>Building: P14,000,000.00 @ 7,000,000.00 per unit</p> <p>Equipment/Appliances/ Furnishings: P8,000,000.00 @ P4,000,000.00 per facility</p>



Republic of the Philippines
PROVINCE OF PANGASINAN
Lingayen
www.pangasinan.gov.ph

OFFICE OF THE SANGGUNIANG PANLALAWIGAN SECRETARY

NAME OF PROJECT	DESCRIPTION / DETAILS	PROJECT COST (In Pesos)
	<ul style="list-style-type: none"> ○ Stainless steel shelves/cabinets – 8 units ○ Digital & Mechanical Weighing scales – 2 units ○ Exhaust fans – 4 units ○ Industrial Pressure cooker – 4 units ○ Industrial Meat grinder – 2 units ○ Industrial Food processor – 2 units ○ Industrial Mixer – 2 units ○ Industrial Vacuum package machine – 2 units ○ Hi-speed Cutter/Slicer – 2 units ○ Smoking Machine – 2 units ○ Filling Machine – 2 units ○ Packing machine – 2 units ○ Water retort machine – 2 units ○ Generator set – 2 units 	
<p>B. Cold Storage Facilities (San Quintin, Sual and Mabini)</p>	<ul style="list-style-type: none"> • Construction of three (3) units support facilities (with generator set) for the cold storage requirements of the food processing facilities • Storage facility for raw materials and finished products • Location: San Quintin, Sual and Mabini <p>Total Area: (6m x 10m) x 3 = 180 sq.m.</p> <p>Items Involved</p> <ul style="list-style-type: none"> 803 - Construction Safety and Health 804(a) - Backfilling of Excavated Materials 804(b) - Embankment 900 - Reinforced Concrete 404 - Reinforcing Steel Bars 407.3.13 - Formworks & Falseworks 506(1) - Masonry Works (150mm thk.) 403 - Metal Structure 1013.2.2 - Pre-Painted Metal Sheet / Accessories 	<p style="text-align: right;">27,000,000.00</p> <p>Building: P15,000,000.00 @ 5,000,000.00 per unit</p> <p>Equipment: P12,000,000.00 @ P4,000,000.00 per facility</p>



Republic of the Philippines
PROVINCE OF PANGASINAN
Lingayen
www.pangasinan.gov.ph

OFFICE OF THE SANGGUNIANG PANLALAWIGAN SECRETARY

NAME OF PROJECT	DESCRIPTION / DETAILS	PROJECT COST (In Pesos)
	<ul style="list-style-type: none"> 1014 - Pre-Painted Metal Sheet / Roofing 1027 - Plastering 1032 - Painting Works (Flooring & Wall) 1042 - Iron Door / Steel Door 1001(a) - Storm Drain & Downspouts 1001(b) - G.I. Pipes & Fittings 1100 - Electrical Works B. 5 - Project Billboard B.7 - Construction Safety and Health SPL 1 - Duratherm Walling & Ceiling SPL 2 - Genset House SPL 3 - Storage Rack SPL 4 - Mechanical Works <ul style="list-style-type: none"> a) Generator Machine Set b) Refrigerant Coller (2 units per set with complete accessories) <p>Equipment:</p> <ul style="list-style-type: none"> ○ Refrigeration and freezing machineries – 6 units ○ Generator Set – 3 units ○ Stainless steel shelves/cabinets – 9 units ○ Pallets – 2 dozens 	
<p>C. Delivery/Hauling Van/Truck (Brand New-locally manufactured)</p>	<ul style="list-style-type: none"> • Purchase of two (2) units vehicles for the delivery and hauling requirements of the food processing facilities • Transportation of raw materials and/or finished products <p>Specifications:</p> <ul style="list-style-type: none"> - Diesel Engine - 4 Cylinders - Aluminum Body - Euro 4 - Manual Transmission 	<p style="text-align: right;">7,800,000.00</p> <p>P7.8 Million at 3.9M per unit</p>
<p>D. Refrigerated Truck/Van (Brand New-locally manufactured)</p>	<ul style="list-style-type: none"> • Purchase of one (1) unit vehicle for the delivery and hauling requirements of the food processing facilities • Transportation of raw materials and/or finished products <p>Specifications:</p> <ul style="list-style-type: none"> - 6-Wheeler Truck - Body Fiberglass Refrigerated truck body 18 ft. x 7 ft. x 7 ft. 	<p style="text-align: right;">4,700,000.00</p>



Republic of the Philippines
PROVINCE OF PANGASINAN
Lingayen
www.pangasinan.gov.ph

OFFICE OF THE SANGGUNIANG PANLALAWIGAN SECRETARY

NAME OF PROJECT	DESCRIPTION / DETAILS	PROJECT COST (In Pesos)
	<ul style="list-style-type: none"> - With Single Aircon & Refrigeration System - Diesel Engine - Euro 4 	
E. Passenger Van (12-seater) (Brand New-locally manufactured)	<ul style="list-style-type: none"> • Procurement of 1-unit Service Vehicle for the Management & Staff of the Processing Facilities (12-seater) <p>Specifications:</p> <ul style="list-style-type: none"> - Diesel engine 2.8L DSL A/T - Transmission: 6-Speed A/T - Engine Technology: 4 Cylinders - Displacement cc: 2,755 - Emission Standard: Euro 4 - Fuel: Diesel 	2,500,000.00
TOTAL		64,000,000.00
3. Agriculture		
A. Irrigation Projects		
a.1 Rehabilitation of Communal Irrigation System		
<ul style="list-style-type: none"> • Brgy. Cabinuangan, Mabini, Pangasinan • Brgy. Baracbac, Mangatarem, Pangasinan • Brgy. Labney, San Jacinto, Pangasinan • Brgy. Lipit Norte, Manaoag, Pangasinan • Brgy. Caaringayan, Laoac, Pangasinan • Brgy. Talogtog, Pozorrubio, Pangasinan 	<ul style="list-style-type: none"> • Construction of additional length of existing reinforced concrete canal lining and thresher crossing (length of canal lining – 500 meters) • Rehabilitation of existing flow dam and construction of lining canal (length of canal lining – 150 meters) • Construction of canal lining, installation of reinforced concrete pipe and installation of steel gate (length of canal lining – 60 meters, steel gate specifications: Tandem, 2.00 m x 2.00 m) • Construction of embankment protection and dredging of canal (length of canal lining – 100 meters) • Construction of embankment protection and dredging of canal (length of canal lining – 400 meters) • Rehabilitation/repair of existing check gate structure and construction of intake and canal 	30,000,000.00



Republic of the Philippines
PROVINCE OF PANGASINAN
Lingayen
www.pangasinan.gov.ph

OFFICE OF THE SANGGUNIANG PANLALAWIGAN SECRETARY

NAME OF PROJECT	DESCRIPTION / DETAILS	PROJECT COST (In Pesos)																																	
<ul style="list-style-type: none"> • Brgy. Sugcong, Urdaneta City, Pangasinan • Brgy. Lauren, Umingan, Pangasinan • Brgy. Cacabugaoan, San Nicolas, Pangasinan • Brgy. Sta. Maria West, San Nicolas, Pangasinan • Brgy. Pogonsili, Aguilar, Pangasinan • Brgy. Cayanga, Bugallon, Pangasinan • Brgy. Paul, Mangatarem, Pangasinan • Brgy. Carosalesan, Umingan, Pangasinan • Brgy. Esperanza, Sison, Pangasinan 	<ul style="list-style-type: none"> • lining (length of canal lining – 200 meters) • Construction of canal lining/ embankment protection (length of canal lining – 160 meters) • Construction of impounding structure, embankment protection and lining canal (length of canal lining – 100 meters, area of pond/reservoir to be dredged – 250 sq.m) • Excavation of water impounding pit and construction of embankment protection and CHB canal lining (length of canal lining – 100 meters, excavation of pond area – 430 sq.m.) • Construction of additional length of reinforced concrete canal lining (length of canal lining – 220 meters) • Construction of CHB canal lining (300 meters) • Construction of CHB canal lining (300 meters) • Construction of additional length of CHB canal lining - 300 meters) • Construction/repair of embankment protection and CHB canal lining (length of canal lining – 150 meters, installation of 1x1x3 meter gabion wire for embankment protection) • Rehabilitation/repair of grouted riprap and construction of reinforced concrete embankment protection (length of grouted riprap – 150 meters) 																																		
<i>a.2 Installation of Shallow Tube Well Irrigation Project (127 units)</i>	Specifications: <table border="1"> <thead> <tr> <th>QTY</th> <th>UNIT</th> <th>DESCRIPTION</th> </tr> </thead> <tbody> <tr> <td>1</td> <td>set</td> <td>Diesel Engine 7 Hp, Air Cooled Direct Coupled with 3" diameter Centrifugal Pump</td> </tr> <tr> <td>3</td> <td>pcs.</td> <td>3" diameter x 20' G.I. pipe, Sch. 40</td> </tr> <tr> <td>2</td> <td>pcs.</td> <td>3" diameter G.I. Coupling, Heavy Duty</td> </tr> <tr> <td>1</td> <td>pc</td> <td>3" diameter G.I. Elbow w/ Priming hole, Heavy Duty</td> </tr> <tr> <td>1</td> <td>pc</td> <td>3" diameter x 8" G.I. Nipple Sch. 40</td> </tr> <tr> <td>1</td> <td>pc</td> <td>1 1/4" diameter x 8" G.I. Nipple Sch. 40</td> </tr> <tr> <td>1</td> <td>pc</td> <td>3" diameter x 1 meter Rubberized Suction Hose</td> </tr> <tr> <td>1</td> <td>pc</td> <td>Pitcher Pump</td> </tr> <tr> <td>1</td> <td>pc</td> <td>3" diameter Hose Adaptor</td> </tr> <tr> <td>2</td> <td>pcs.</td> <td>3" diameter Hose Clamp</td> </tr> </tbody> </table>	QTY	UNIT	DESCRIPTION	1	set	Diesel Engine 7 Hp, Air Cooled Direct Coupled with 3" diameter Centrifugal Pump	3	pcs.	3" diameter x 20' G.I. pipe, Sch. 40	2	pcs.	3" diameter G.I. Coupling, Heavy Duty	1	pc	3" diameter G.I. Elbow w/ Priming hole, Heavy Duty	1	pc	3" diameter x 8" G.I. Nipple Sch. 40	1	pc	1 1/4" diameter x 8" G.I. Nipple Sch. 40	1	pc	3" diameter x 1 meter Rubberized Suction Hose	1	pc	Pitcher Pump	1	pc	3" diameter Hose Adaptor	2	pcs.	3" diameter Hose Clamp	8,890,000.00
QTY	UNIT	DESCRIPTION																																	
1	set	Diesel Engine 7 Hp, Air Cooled Direct Coupled with 3" diameter Centrifugal Pump																																	
3	pcs.	3" diameter x 20' G.I. pipe, Sch. 40																																	
2	pcs.	3" diameter G.I. Coupling, Heavy Duty																																	
1	pc	3" diameter G.I. Elbow w/ Priming hole, Heavy Duty																																	
1	pc	3" diameter x 8" G.I. Nipple Sch. 40																																	
1	pc	1 1/4" diameter x 8" G.I. Nipple Sch. 40																																	
1	pc	3" diameter x 1 meter Rubberized Suction Hose																																	
1	pc	Pitcher Pump																																	
1	pc	3" diameter Hose Adaptor																																	
2	pcs.	3" diameter Hose Clamp																																	



Republic of the Philippines
PROVINCE OF PANGASINAN
Lingayen
www.pangasinan.gov.ph

OFFICE OF THE SANGGUNIANG PANLALAWIGAN SECRETARY

NAME OF PROJECT	DESCRIPTION / DETAILS	PROJECT COST (In Pesos)
<ul style="list-style-type: none"> • Sual • Aguilan • Basista • Bugallon • Labrador • Mangatarem • San Carlos City • Malasiqui • Sta. Barbara • Calasiao • Bayambang • Mapandan • San Fabian • San Jacinto • Mangaldan • Manaoag • Alcala • Bautista • Sto. Tomas • Urdaneta City • Villasis • Binalonan • Pozorrubio • Laoac • Sison • Sta. Maria • Umingan • San Manuel • San Nicolas • Asingan • San Quintin • Balungao • Rosales • Natividad • Tayug 	<ul style="list-style-type: none"> • 4 units (P280,000.00) • 5 units (P350,000.00) • 4 units (P280,000.00) • 5 units (P350,000.00) • 1 unit (P70,000.00) • 5 units (P350,000.00) • 5 units (P350,000.00) • 5 units (P350,000.00) • 2 units (P140,000.00) • 5 units (P350,000.00) • 7 units (P490,000.00) • 4 units (P280,000.00) • 5 units (P350,000.00) • 5 units (P350,000.00) • 5 units (P350,000.00) • 5 units (P350,000.00) • 3 units (P210,000.00) • 4 units (P280,000.00) • 3 units (P210,000.00) • 3 units (P210,000.00) • 3 units (P210,000.00) • 3 units (P210,000.00) • 3 units (P210,000.00) • 3 units (P210,000.00) • 2 units (P140,000.00) • 3 units (P210,000.00) • 3 units (P210,000.00) • 3 units (P210,000.00) • 2 units (P140,000.00) • 3 units (P210,000.00) • 2 units (P140,000.00) • 3 units (P210,000.00) • 3 units (P210,000.00) • 3 units (P210,000.00) 	
<p><i>a.3 Provision of Pump and Engine Set (500 units)</i></p>	<p>Specifications:</p> <p>Main Technical Specifications:</p> <p>Item : Technical Specification</p> <p>Model : 178 F(E)</p> <p>Rated HP : 7 HP</p> <p>Type : Single cylinder, vertical, 4 stroke</p> <p>Bore stroke : 78 x 62</p> <p>Fuel : Diesel Fed</p> <p>Displacement : 0.296</p> <p>Normal Speed : 3000-3600 r/min</p> <p>Mean effective pressure : 540.5 (552) kPa (kgf/cm²) – 496.6 (507) kPa (kgf/cm²)</p> <p>Consumption rate of fuel : = 280.3 (206) - = 292.5 (215)</p> <p>Fuel tank capacity : 3.5 L</p> <p>Lubrication oil full capacity : 1.10 L</p> <p>Rotary direction of crankshaft : Clockwise from flywheel end</p> <p>Cooling type : Forced air cooled system</p> <p>Lubrication type : Pressure splash</p> <p>Starting type : Recoil manual start and optional electric start</p> <p>Net weight : 33 kg</p> <p>PROJECT COST : P 21,000.00</p>	10,500,000.00



Republic of the Philippines
PROVINCE OF PANGASINAN
Lingayen
www.pangasinan.gov.ph

OFFICE OF THE SANGGUNIANG PANLALAWIGAN SECRETARY

NAME OF PROJECT	DESCRIPTION / DETAILS	PROJECT COST (In Pesos)
<ul style="list-style-type: none"> • Alaminos City • Dasol • Bolinao • Agno • Burgos • Infanta • Sual • Anda • Lingayen • Bugallon • Binmaley • Mangatarem • Aguilar • Basista • Labrador • San Carlos City • Sta. Barbara • Malasiqui • Bayambang • Calasiao • Mapandan • Manaoag • San Fabian • San Jacinto • Mangaldan • Villasis • Urdaneta City • Laoac • Binalonan • Alcala • Sison • Bautista • Sto. Tomas • Pozorrubio • Asingan • Sta. Maria • Natividad • San Quintin • San Manuel • San Nicolas • Balungao • Rosales • Tayug • Umingan 	<ul style="list-style-type: none"> • 6 units (P126,000.00) • 3 units (P63,000.00) • 4 units (P84,000.00) • 8 units (P168,000.00) • 1 unit (P21,000.00) • 5 units (P105,000.00) • 13 units (P273,000.00) • 10 units (P210,000.00) • 9 units (P189,000.00) • 11 units (P231,000.00) • 2 units (P42,000.00) • 43 units (P903,000.00) • 9 units (P189,000.00) • 3 units (P63,000.00) • 3 units (P63,000.00) • 8 units (P168,000.00) • 16 units (P336,000.00) • 18 units (P378,000.00) • 22 units (P462,000.00) • 7 units (P147,000.00) • 6 units (P126,000.00) • 26 units (P546,000.00) • 11 units (P231,000.00) • 16 units (P336,000.00) • 9 units (P189,000.00) • 11 units (P231,000.00) • 13 units (P273,000.00) • 9 units (P189,000.00) • 6 units (P126,000.00) • 9 units (P189,000.00) • 20 units (P420,000.00) • 11 units (P231,000.00) • 3 units (P63,000.00) • 13 units (P273,000.00) • 13 units (P273,000.00) • 10 units (P210,000.00) • 9 units (P189,000.00) • 8 units (P168,000.00) • 13 units (P273,000.00) • 13 units (P273,000.00) • 13 units (P273,000.00) • 23 units (P483,000.00) • 9 units (P189,000.00) • 25 units (P525,000.00) 	
a.4 Provision of Hand Tractors (83 units)		15,000,000.00



Republic of the Philippines
PROVINCE OF PANGASINAN
Lingayen
www.pangasinan.gov.ph

OFFICE OF THE SANGUNIANG PANLALAWIGAN SECRETARY

NAME OF PROJECT		DESCRIPTION / DETAILS		PROJECT COST (In Pesos)	
DETAILED QUANTITY AND COST ESTIMATES					
ITEM	QTY	UNIT	DESCRIPTION	UNIT COST	AMOUNT
I. ENGINE					
A.	1	Unit	SPECIFICATIONS	80,000.00	80,000.00
			Rated Horse Power, 8Hp		
			Type, Horizontal, Water Cooled		
			4 Cycle Diesel Engine		
			No. of Cylinder - 1		
			Bore X Stroke (mm)- 82x84		
			Con. Rated Output Kx/s-1 (rps) - 5 2/36 7Hp/ min. -1 (rpm)-7/2200		
			Fuel-Diesel		
			Starting System Manual Speed		
			Cooling Water Capacity-1.6		
II. TRANSMISSION					
A.	1	Unit	SPECIFICATIONS	51,498.18	51,498.18
			60-60 Transmission (upper and lower chain sprocket drive)		
			Single axle and pulley type		
			The Handle bar (cold bend) would be made of GI Pipe (sched. 40) with diameter of 25 mm to 35 mm)		
			Hitch assembly (hook type)		
			3.0 mm MS plate		
			1" diameter Thread Shaft		
B.			ACCESSORIES		
			with paddy cage wheel and brand pneumatic tire		
C.			WITH EMPLEMENTS		
			2 Bottom disc plow including 1 disc guide and frame assembly Comb Harrow, Spiral Cage Wheel		
			Each Tractor unit shall provided with the following tools:		
			3 open wrenches		
			1 pc Adjustable wrench		
			Operators manual		
III. TRAILER					
A.	1	Unit	SPECIFICATIONS	49,224.71	49,224.71
			with heavy duty trailer pre painted, G.I Sheet		
			No. 16 on side, Flat Bar Flooring (2"x3/16")		
			Minimum Capacity 1Mt With Tail Light		
			Chasis made of 4 inches C-Bar (double)		
			Tire R14, 6 ply with tire tubes, 5 stud rim 15, Brand new Rubber Wheel		
TOTAL COST PER UNIT					P180,722.89
<ul style="list-style-type: none"> • Anda • Agno • Alaminos City • Bani • Bolinao • Dasol • Mabini • Sual • Aguilar • Basista • Bugallon • Labrador • Lingayen • Mangatarem • Urbiztondo • Bayambang • Calasiao • Malasiqui • San Carlos City 		<ul style="list-style-type: none"> • 1 unit (P180,722.89) • 3 units (P542,168.67) • 1 unit (P180,722.89) • 2 units (P361,445.78) • 3 units (P542,168.67) • 1 unit (P180,722.89) • 3 units (P542,168.67) • 4 units (P722,891.56) • 6 units (P1,084,337.34) • 1 unit (P180,722.89) • 2 units (P361,445.78) • 1 unit (P180,722.89) • 1 unit (P180,722.89) • 6 units (P1,084,337.34) • 1 unit (P180,722.89) • 4 units (P722,891.56) • 4 units (P722,891.56) • 4 units (P722,891.56) • 3 units (P542,168.67) 			



Republic of the Philippines
PROVINCE OF PANGASINAN
Lingayen
www.pangasinan.gov.ph

OFFICE OF THE SANGGUNIANG PANLALAWIGAN SECRETARY

NAME OF PROJECT	DESCRIPTION / DETAILS	PROJECT COST (In Pesos)
<ul style="list-style-type: none"> • Manaoag • San Fabian • San Jacinto • Bautista • Pozorrubio • Urdaneta City • Asingan • Natividad • San Nicolas • San Quintin • Sta. Maria • Tayug • Umingan 	<ul style="list-style-type: none"> • 1 unit (P180,722.89) • 1 unit (P180,722.89) • 1 unit (P180,722.89) • 1 unit (P180,722.89) • 2 units (P361,445.78) • 4 units (P722,891.56) • 1 unit (P180,722.89) • 5 units (P903,614.45) • 2 units (P361,445.78) • 3 units (P542,168.67) • 1 unit (P180,722.89) • 4 units (P722,891.56) • 6 units (P1,084,337.34) 	
<p><i>a.5 Construction of 2-units Solar Panel Irrigation Project (Open Source)</i></p> <ul style="list-style-type: none"> • Brgy. Bocboc, San Carlos City, Pangasinan • Brgy. Magalong, Mabini, Pangasinan 	Establishment of Solar Powered Irrigation System with a minimum pump discharge of 220 cubic meter per hour at 20 meters suction head	15,000,000.00
<p><i>a.6 Construction of 1-unit Solar Panel Irrigation Project (Ground Water)</i></p> <ul style="list-style-type: none"> • Brgy. Balagan, Binmaley, Pangasinan 	See Annex A	1,500,000.00
<p>B. Forklift (Brand New-locally manufactured)</p> <ul style="list-style-type: none"> • Barangay Poblacion, Bugallon, Pangasinan 	3 Tons Capacity (1 unit) Specifications: Power: Diesel Power Capacity: 3 tons	4,000,000.00
<p>C. Grains Hauling Truck (Brand New-locally manufactured)</p> <ul style="list-style-type: none"> • Barangay Poblacion, Bugallon, Pangasinan • Barangay Tebag East, Sta. Barbara, Pangasinan • Barangay Maraboc, Laoac, Pangasinan 	6-wheeler (3 units) Specifications: <ul style="list-style-type: none"> - 6-Wheeler Truck - Diesel Engine Direct injection - Euro 4 - With Single Aircon - Torque: 354N-M - Manual Transmission - 4 Cylinders 	16,500,000.00



Republic of the Philippines
PROVINCE OF PANGASINAN
Lingayen
www.pangasinan.gov.ph

OFFICE OF THE SANGGUNIANG PANLALAWIGAN SECRETARY

NAME OF PROJECT	DESCRIPTION / DETAILS	PROJECT COST (In Pesos)
<p>D. Construction of 1-Unit Rice Processing Center II (RPC II) with 1-unit Multi Pass Rice Mill (Brand new – imported), 2-units Recirculating Dryer (Brand new – imported)</p> <ul style="list-style-type: none"> • Barangay Poblacion, Bugallon, Pangasinan (the lot is owned by the Provincial Government of Pangasinan). 	<p>A. Rice Processing Center: Area: 18m x 33m = 594 sq.m.</p> <p>Items Involved</p> <ul style="list-style-type: none"> B.5 • Project Billboard / Signboard B.7 • Construction Safety and Health 803 • Structure Excavation 804(1)a • Backfilling of Excavated Materials 804 (b) • Gravel Fill 804 (c) • Embankment 404(1) • Reinforcing Steel Bars 900 • Structural Concrete 407.3.13(a) • Form and Falseworks for RC Column 407.3.13(b) • Form and Falseworks for RC GB/LB/RB 506 • Masonry Works 1027 • Plain Cement Plaster Finish 1013 • Pre-Painted Long Span Roofing 403 • Steel Trusses 1003(a) • Carpentry for Ceiling (inside) 1003(b) • Carpentry for Ceiling (outside) 1008 • Glass Window 1006 • Panel Door 1032(A-1) • Masonry Painting 1032(a-2) • Wooden Painting 1001 • Sewer Line/Waterline 1001(b) • Catch Basin & Septic Tank 1012.5 • Sanitary Fixtures 1100 • Conduit Boxes and Fitting 1101 • Wires and Wiring Devices 1102(a) • Lighting Fixtures 1102(b) • Panel Board 	<p>29,210,000.00</p>



Republic of the Philippines
PROVINCE OF PANGASINAN
Lingayen
www.pangasinan.gov.ph

OFFICE OF THE SANGGUNIANG PANLALAWIGAN SECRETARY

NAME OF PROJECT	DESCRIPTION / DETAILS	PROJECT COST (In Pesos)
	<p>B. Const'n. of Rice Processing Office Area: 7m x 9m = 63 sq.m.</p> <ul style="list-style-type: none"> B.5 * Project Billboard/Signboard B.7 * Construction Safety and Health SPL 1 * Rail Guard SPL 2 * Permits & Clearances 803 * Structure Excavation 804(1)a * Backfilling of Excavated Materials 804(b) * Gravel Fill 804(c) * Embankment 1000-c * Pest Control 404(1) * Reinforcing Steel Bars 900 * Structural Concrete 407.3.13(a) * Forms and Falseworks for RC Column 407.3.13 (b) * Forms and Falseworks for RC GB/LB/RB 403 * Steel Tusses 1013 * Pre-Painted Long Span Roofing 506 * Masonry Works 1027 * Plain Cement Plaster Finish 1003 (a) * Carpentry For Ceiling Inside 1003 (b) * Carpentry For Ceiling Outside 1006 * Panel Door 1008 * Glass Window 1010 * Iron Window Grills 1032(A-1) * Masonry Painting 1032(a-2) * Wooden Painting 1018 * Tiling Works 1100 * Conduit Boxes and Fitting 1101 * Wires and Wiring Devices 1102(a) * Lighting Fixtures 1102(b) * Panel Board 1001 * Sewerline Works 1001(b) * Catchbasin & Septic Tank 1002.2.5 * Sanitary Fixtures <ul style="list-style-type: none"> • Construction of Building (P15.01 M) • 1-unit Multi-Pass Rice Mill (P8.2 M) • 2-units Recirculating Dryer (P6 M) 	
<p>E. Construction of 1-Unit Corn Processing Center with 2-units Recirculating Dryer for Corn (Brand new – imported)</p> <ul style="list-style-type: none"> • Barangay Tebag East, Sta. Barbara, Pangasinan 		21,000,000.00



Republic of the Philippines
PROVINCE OF PANGASINAN
Lingayen
www.pangasinan.gov.ph

OFFICE OF THE SANGGUNIANG PANLALAWIGAN SECRETARY

NAME OF PROJECT	DESCRIPTION / DETAILS	PROJECT COST (In Pesos)
	<p>A. Corn Processing Center: Area: 18m x 33m = 594 sq.m.</p> <p>Items Involved</p> <p>B.5 • Project Billboard / Signboard</p> <p>B.7 • Construction Safety and Health</p> <p>803 • Structure Excavation</p> <p>804(1)a • Backfilling of Excavated Materials</p> <p>804 (b) • Gravel Fill</p> <p>804(c) • Embankment</p> <p>404(1) • Reinforcing Steel Bars</p> <p>900 • Structural Concrete</p> <p>407.3.13(a) • Form and Falseworks for RC Column</p> <p>407.3.13(b) • Form and Falseworks for RC GB/LB/RB</p> <p>506 • Masonry Works</p> <p>1027 • Plain Cement Plaster Finish</p> <p>1013 • Pre-Painted Long Span Roofing</p> <p>403 • Steel Trusses</p> <p>1003(a) • Carpentry for Ceiling (inside)</p> <p>1003(b) • Carpentry for Ceiling (outside)</p> <p>1008 • Glass Window</p> <p>1006 • Panel Door</p> <p>1032(A-1) • Masonry Painting</p> <p>1032(a-2) • Wooden Painting</p> <p>1001 • Sewer Line/Waterline</p> <p>1001(b) • Catch Basin & Septic Tank</p> <p>1012.5 • Sanitary Fixtures</p> <p>1100 • Conduit Boxes and Fitting</p> <p>1101 • Wires and Wiring Devices</p> <p>1102(a) • Lighting Fixtures</p> <p>1102(b) • Panel Board</p> <p>B. Const'n. of Corn Processing Office Area: 7m x 9m = 63 sq.m.</p> <p>B.5 Project Billboard/Signboard</p> <p>B.7 Construction Safety and Health</p> <p>SPL 1 Rail Guard</p> <p>SPL 2 Permits & Clearances</p> <p>803 Structure Excavation</p> <p>804(1)a Backfilling of Excavated Materials</p>	



Republic of the Philippines
PROVINCE OF PANGASINAN
Lingayen
www.pangasinan.gov.ph

OFFICE OF THE SANGUNIANG PANLALAWIGAN SECRETARY

NAME OF PROJECT	DESCRIPTION / DETAILS	PROJECT COST (In Pesos)
	804(b) Gravel Fill	
	804(c) Embankment	
	1000-c Pest Control	
	404(1) Reinforcing Steel Bars	
	900 Structural Concrete	
	407.3.13(a) Forms and Falseworks for RC Column	
	407.3.13 (b) Forms and Falseworks for RC GB/LB/RB	
	403 Steel Tusses	
	1013 Pre-Painted Long Span Roofing	
	506 Masonry Works	
	1027 Plain Cement Plaster Finish	
	1003 (a) Carpentry For Ceiling Inside	
	1003 (b) Carpentry For Ceiling Outside	
	1006 Panel Door	
	1008 Glass Window	
	1010 Iron Window Grills	
	1032(A-1) Masonry Painting	
	1032(a-2) Wooden Painting	
	1018 Tiling Works	
	1100 Conduit Boxes and Fitting	
	1101 Wires and Wiring Devices	
	1102(a) Lighting Fixtures	
	1102(b) Panel Board	
	1001 Sewerline Works	
	1001(b) Catchbasin & Septic Tank	
	1002.2.5 Sanitary Fixtures	
	C. Const'n. of Generator for Corn Processing	
	Area: 5.80m x 4.50m = 26.10 sq.m.	
	B.5 Project Billboard/Signboard	
	B.7 Construction Safety and Health	
	SPL 2 Permits & Clearances	
	803 Structure Excavation	
	804(1)a Backfilling of Excavated Materials	
	804(b) Gravel Fill	
	804(c) Embankment	
	1000-c Pest Control	
	404(1) Reinforcing Steel Bars	
	900 Structural Concrete	
	407.3.13(a) Forms and Falseworks for RC Column	
	407.3.13 (b) Forms and Falseworks for RC GB/LB/RB	
	506 Masonry Works	
	1027 Plain Cement Plaster Finish	
	1010(b) Doors	
	1032(A-1) Masonry Painting	
	1032(a-2) Steel Painting	
	1100 Conduit Boxes and Fitting	



Republic of the Philippines
PROVINCE OF PANGASINAN
Lingayen
www.pangasinan.gov.ph

OFFICE OF THE SANGGUNIANG PANLALAWIGAN SECRETARY


NAME OF PROJECT	DESCRIPTION / DETAILS	PROJECT COST (In Pesos)
	<ul style="list-style-type: none">Construction of Building (P15 M)2-units Recirculating Dryer (P6 M)	
F. Mobile Agro-Fishery Techno Clinic Multi-Purpose Vehicle <i>(Brand new-locally manufactured)</i> <ul style="list-style-type: none">Barangay Libsong East, Lingayen, PangasinanBarangay Arnedo, Bolinao, PangasinanBarangay Bobonot, Dasol, PangasinanBarangay Gonzalo, San Quintin, PangasinanBarangay Malabobo, Mangatarem, PangasinanBarangay Tebag East, Sta. Barbara, Pangasinan	<ul style="list-style-type: none">Purchase of six (6) units mobile agro-fishery techno clinic multi-purpose vehicle @ P1.4 Million Specifications: L200 FB <ul style="list-style-type: none">Type: Passenger VanEngine Displacement: 1,898 ccEmission Standard: Euro 4Fuel Type: Diesel-fed	8,400,000.00
G. Purchase of Lot <ul style="list-style-type: none">Barangay Minien East, Sta. Barbara, Pangasinan (15,172 sq.m.)Barangay Balagan, Binmaley, Pangasinan (7 hectares)	<ul style="list-style-type: none">Expansion of Provincial Nursery (P15 M)Provincial Integrated Fish Hatchery and Field Demonstration Facility (P25 M)	40,000,000.00
	TOTAL	200,000,000.00
	GRAND TOTAL	400,000,000.00

WHEREAS, it is in the best interest of the Province to finance its various programs and projects to further hasten Covid-19 response and other recovery efforts despite prevailing challenges during the pandemic;

WHEREFORE, in view of the foregoing, on motion of SP Member Angel M. Baniqued, Jr., duly seconded, it was –

RESOLVED, by the Sangguniang Panlalawigan in session assembled to authorize, as he is hereby authorized, the Provincial Governor, Amado I. Espino, III, to negotiate and enter into a Loan Agreement with the Development Bank of the Philippines in the amount of Four Hundred Million Pesos (P400 Million) under the terms and conditions of the Assistance for Economic and Social Development (ASENSO) for Local Government Units Financing Program;


Annex

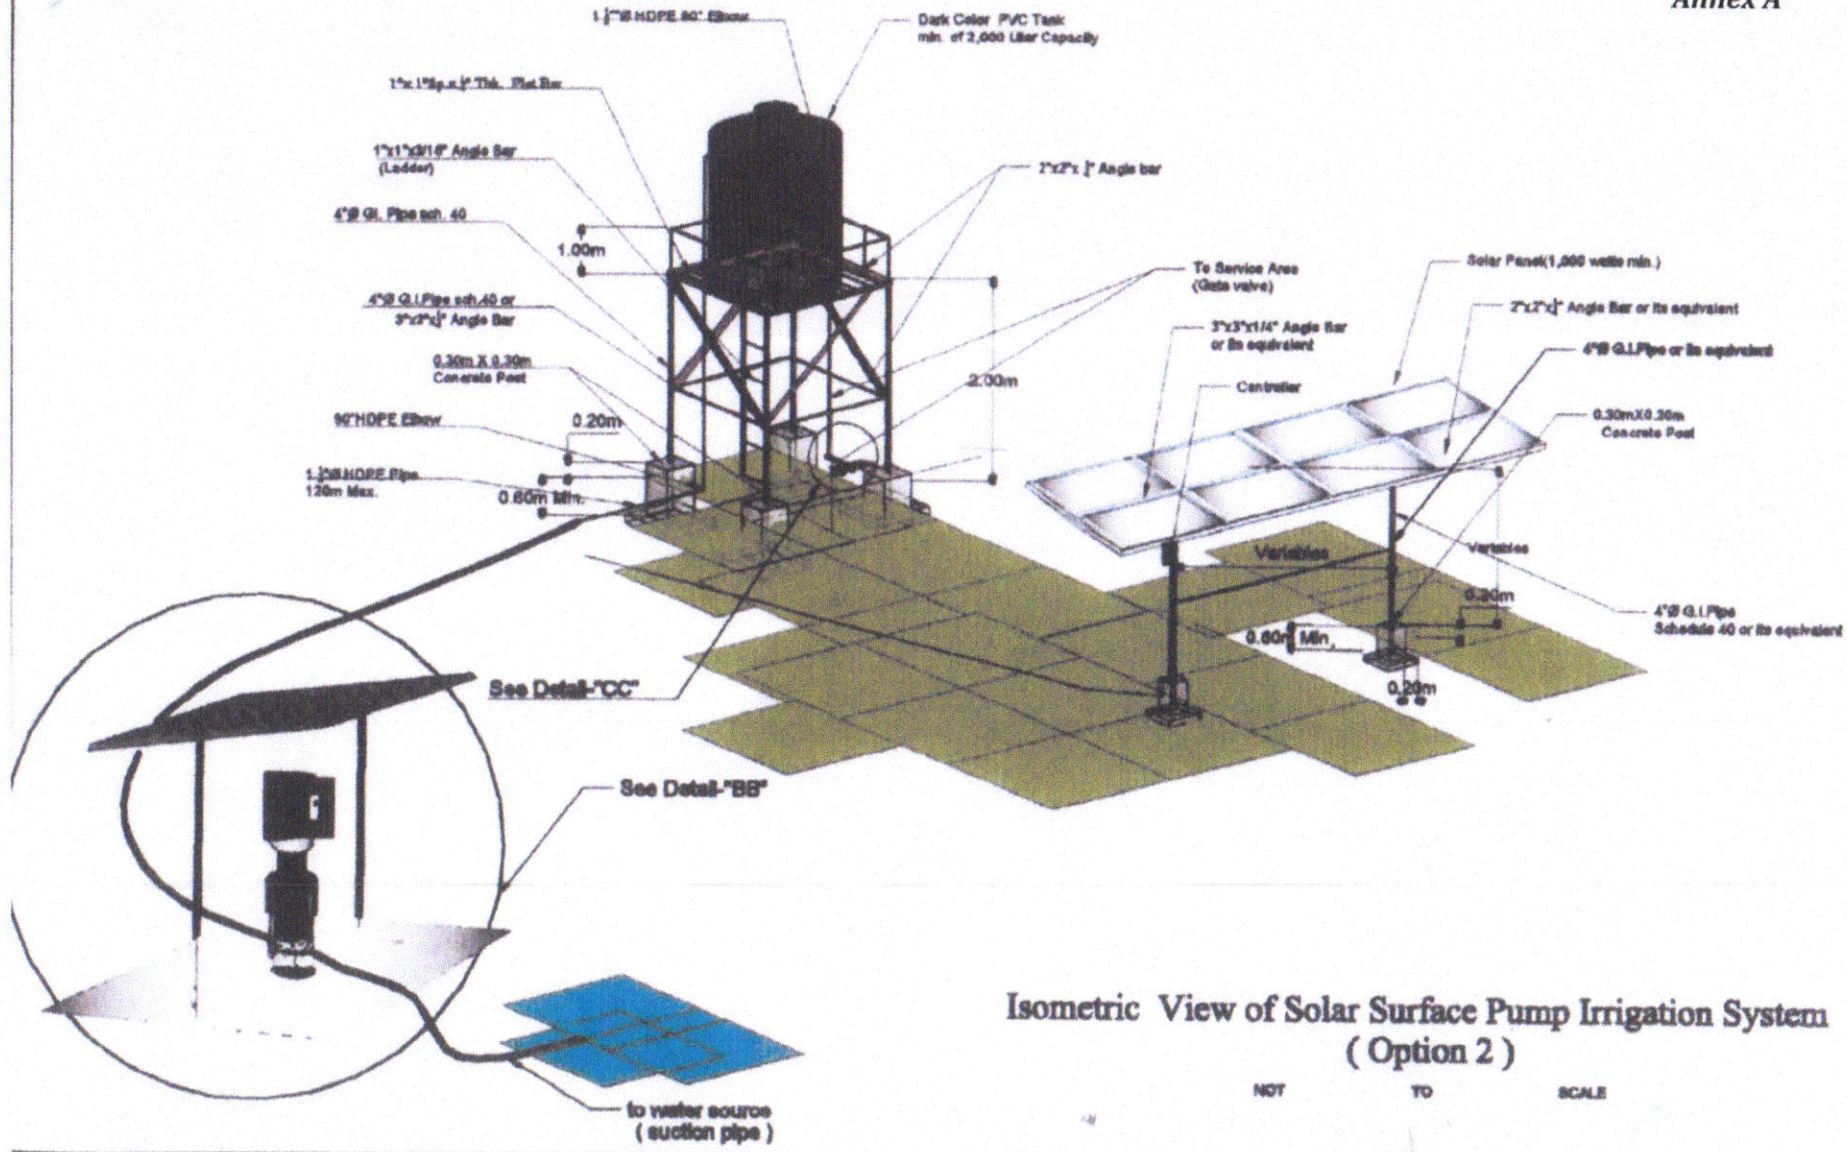

Isometric View of Solar Surface Pump Irrigation System (Option 2)

NOT TO SCALE

Annex A

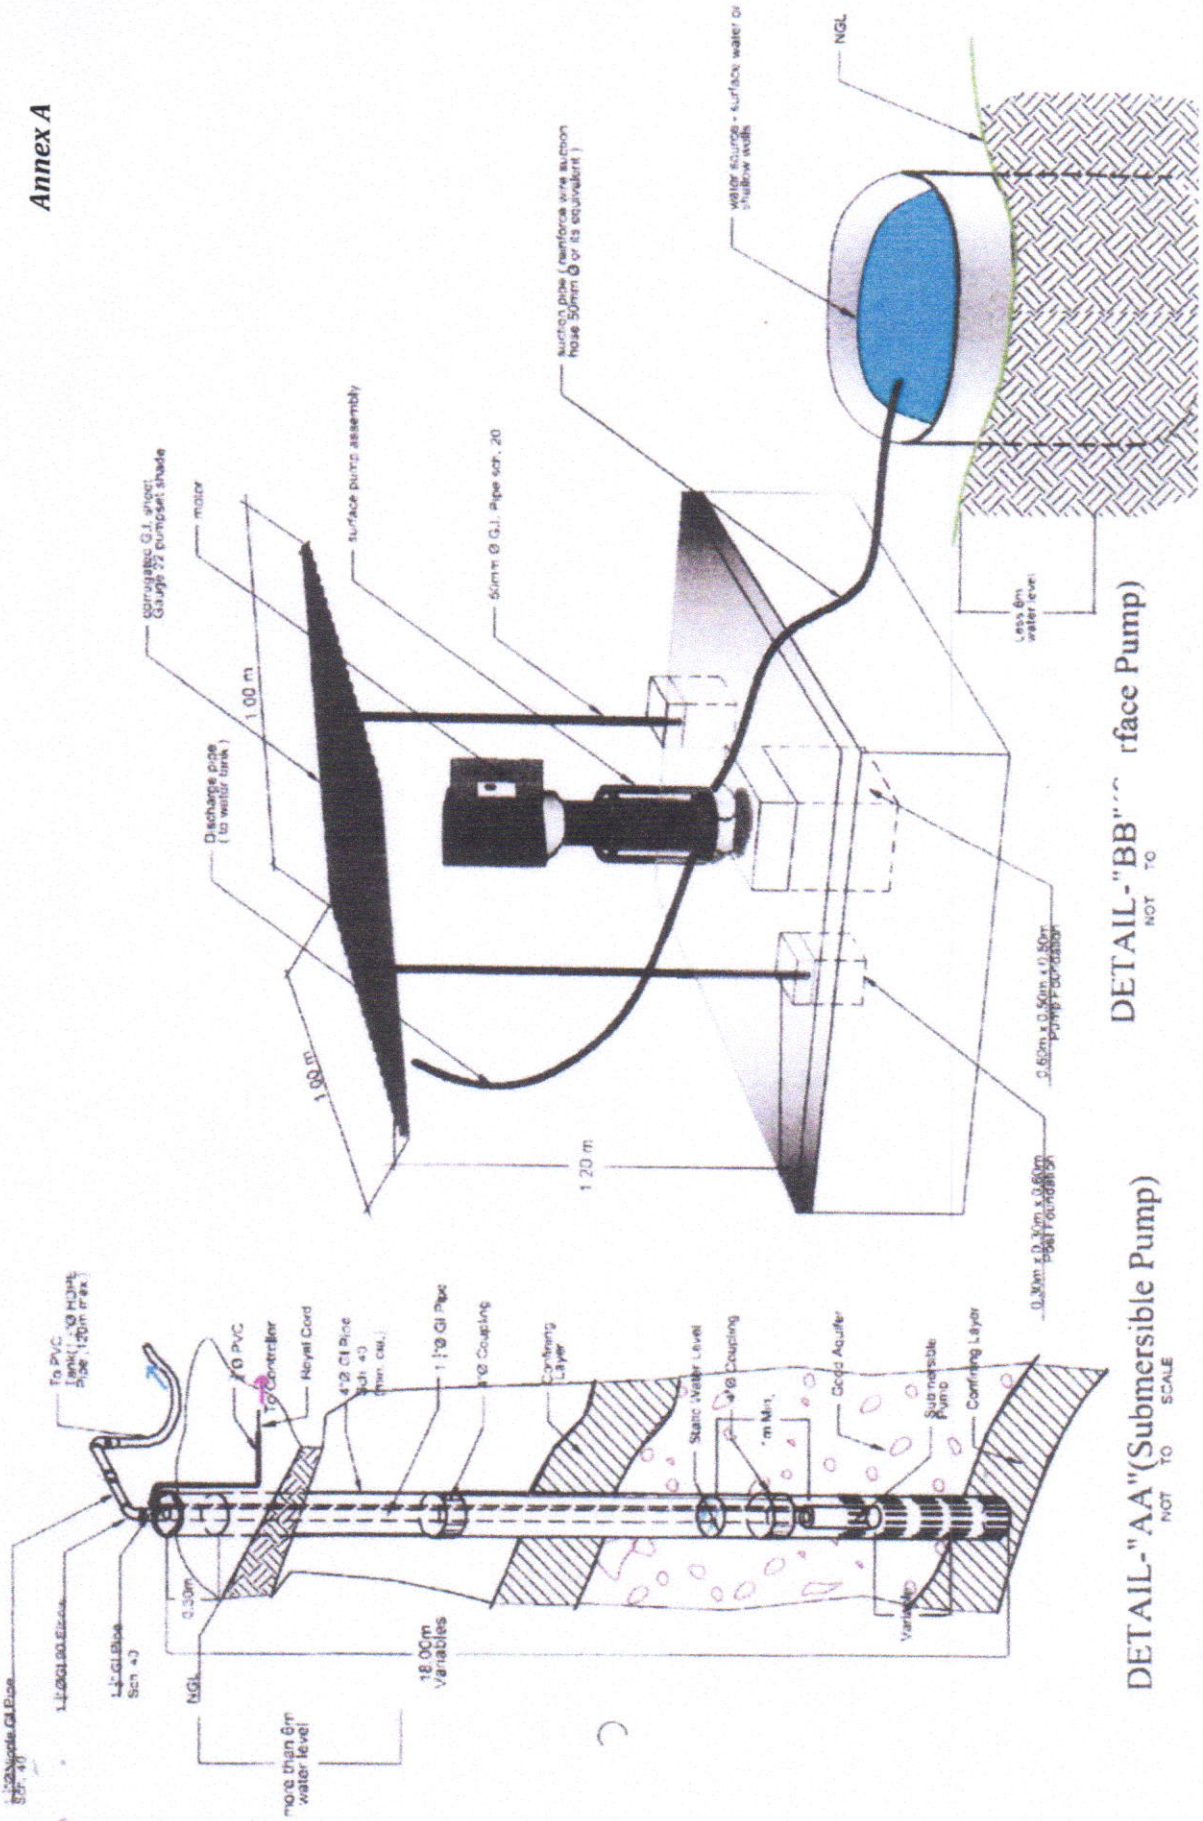

DETAIL-"BB" (Surface Pump)
NOT TO SCALE

DETAIL-"AA" (Submersible Pump)
NOT TO SCALE




Republic of the Philippines
PROVINCE OF PANGASINAN
Lingayen
www.pangasinan.gov.ph


OFFICE OF THE SANGGUNIANG PANLALAWIGAN SECRETARY

RESOLVED FINALLY, to furnish copies of this resolution to the Honorable Governor of the Province of Pangasinan, Amado I. Espino, III, and the Development Bank of the Philippines, for their information and guidance.

CERTIFIED BY:

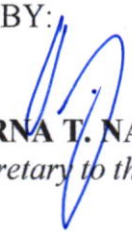
VERNA T. NAVA-PEREZ
Secretary to the Sanggunian

ATTESTED:

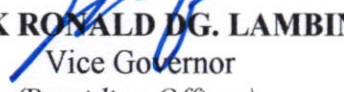
MARK RONALD DG. LAMBINO
Vice Governor
(Presiding Officer)